



**Color-coded diagram showing the final closure schedule of the
Pensacola Dam on the Grand River in Oklahoma, dated February 10,
1940**




**Museum of Tulsa History
Catalog Number: 1969.001.076**

Notice of Copyright:

Published and unpublished materials may be protected by Copyright Law (Title 17, U.S. Code). Any copies of published and unpublished materials provided by the Museum of Tulsa History are for research, scholarship, and study purposes only. Use of certain published materials and manuscripts is restricted by law, by reason of their origin, or by donor agreement. For the protection of its holdings, the Museum of Tulsa History also reserves the right to restrict the use of unprocessed materials, or books and documents of exceptional value and fragility. Use of any material is subject to the approval of the Curator.

Citing this Resource:

The preferred citation for this manuscript resource is the following:
Color-coded diagram showing the final closure schedule of the Pensacola Dam on the Grand River in Oklahoma, dated February 10, 1940, [1969.001.076], William Rea Holway Collection, Museum of Tulsa History, Tulsa, OK.

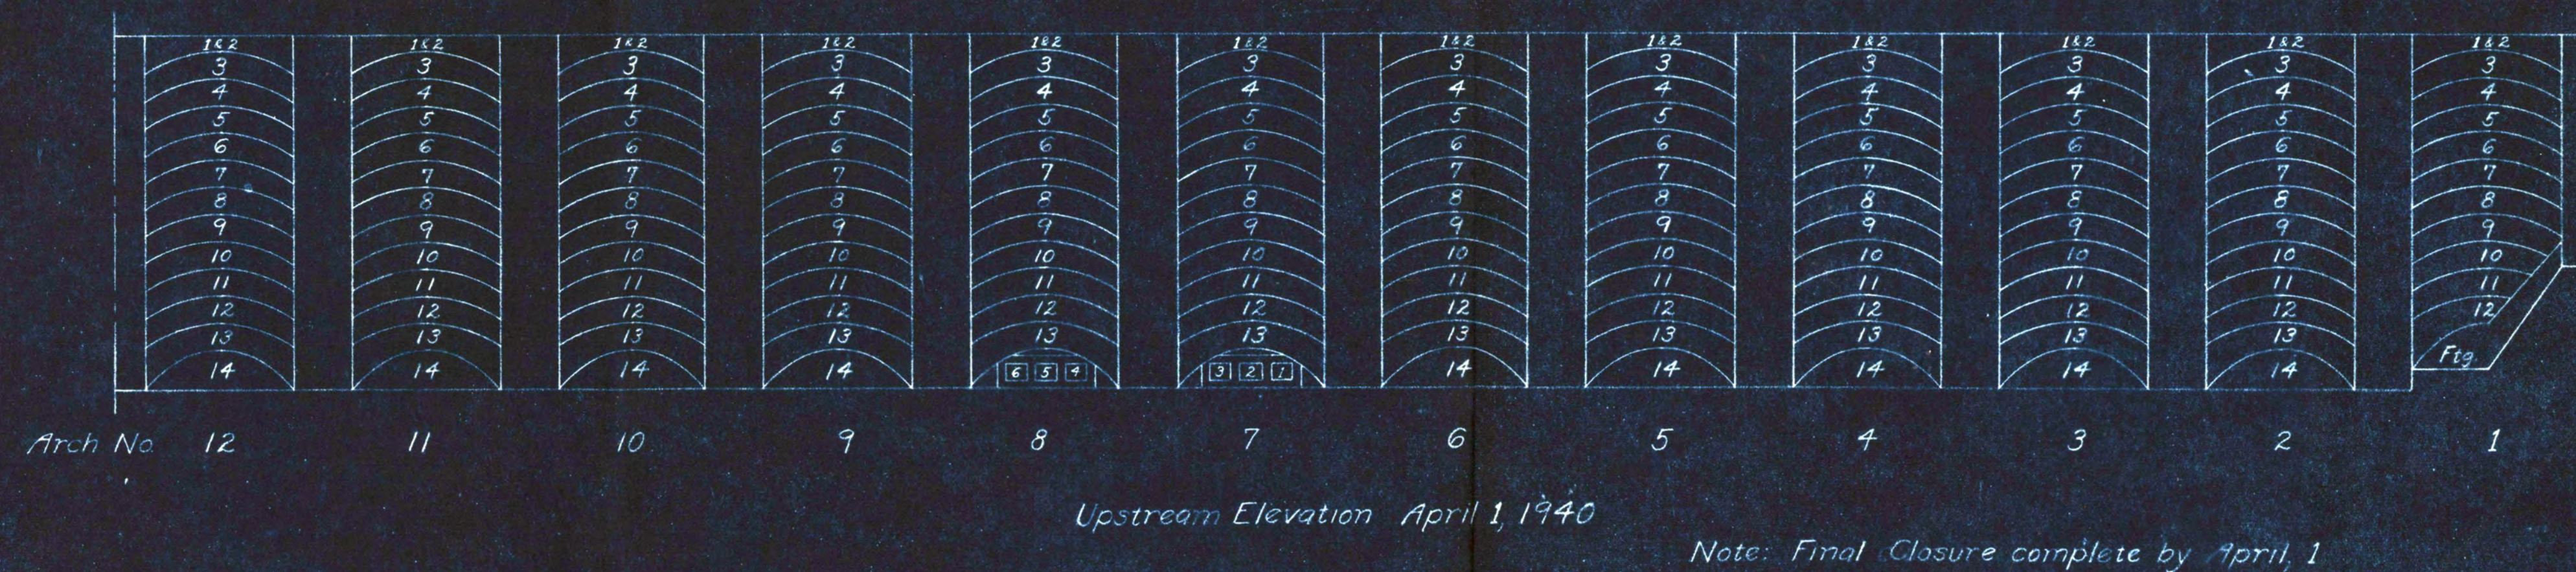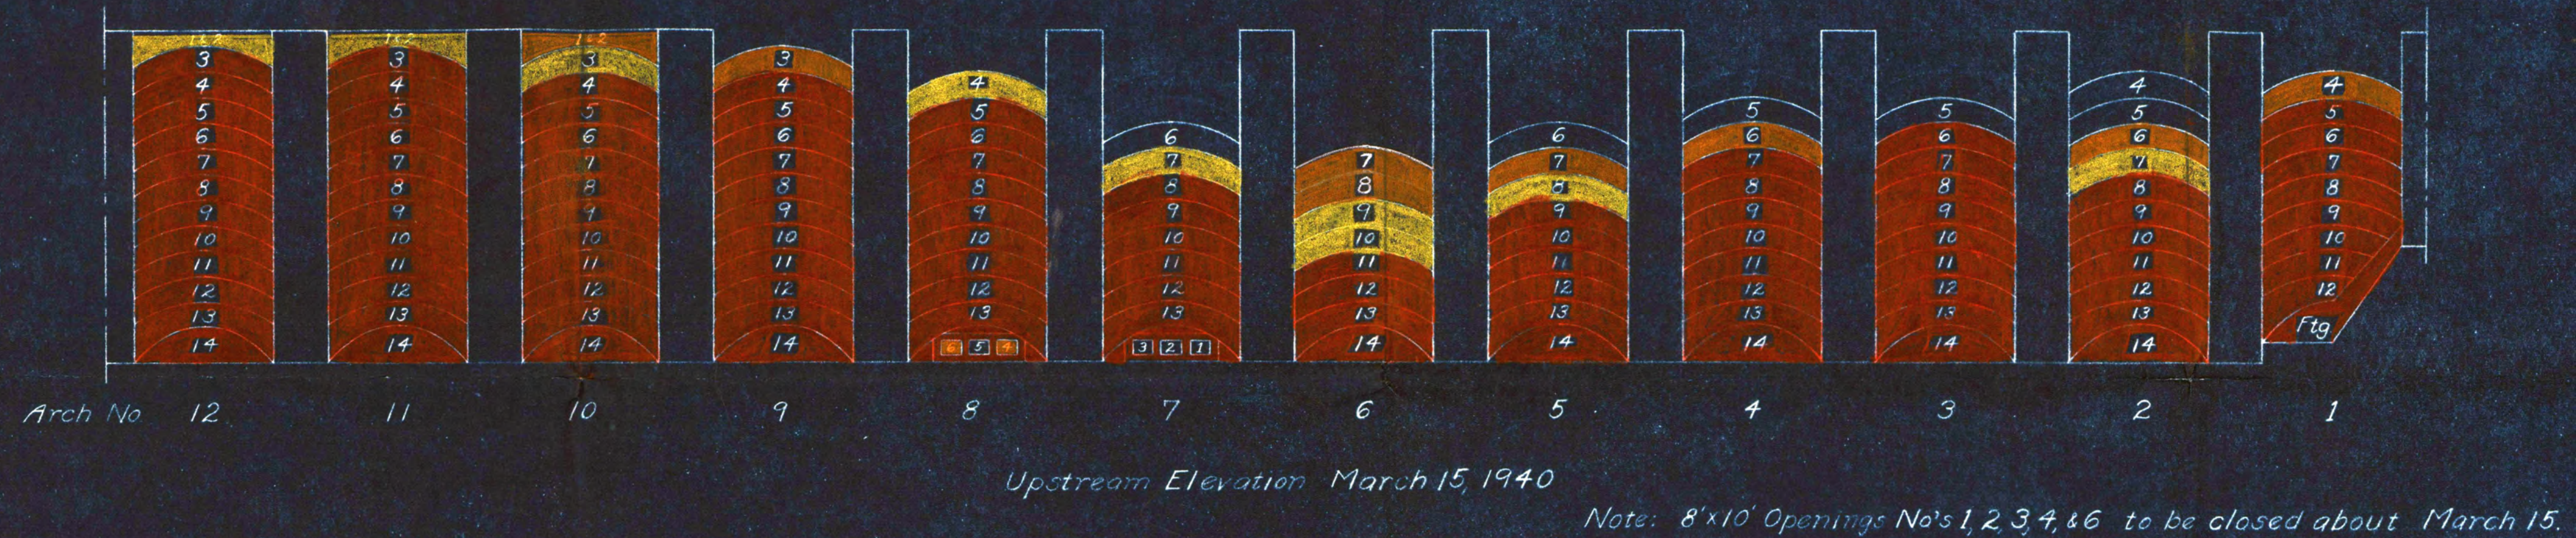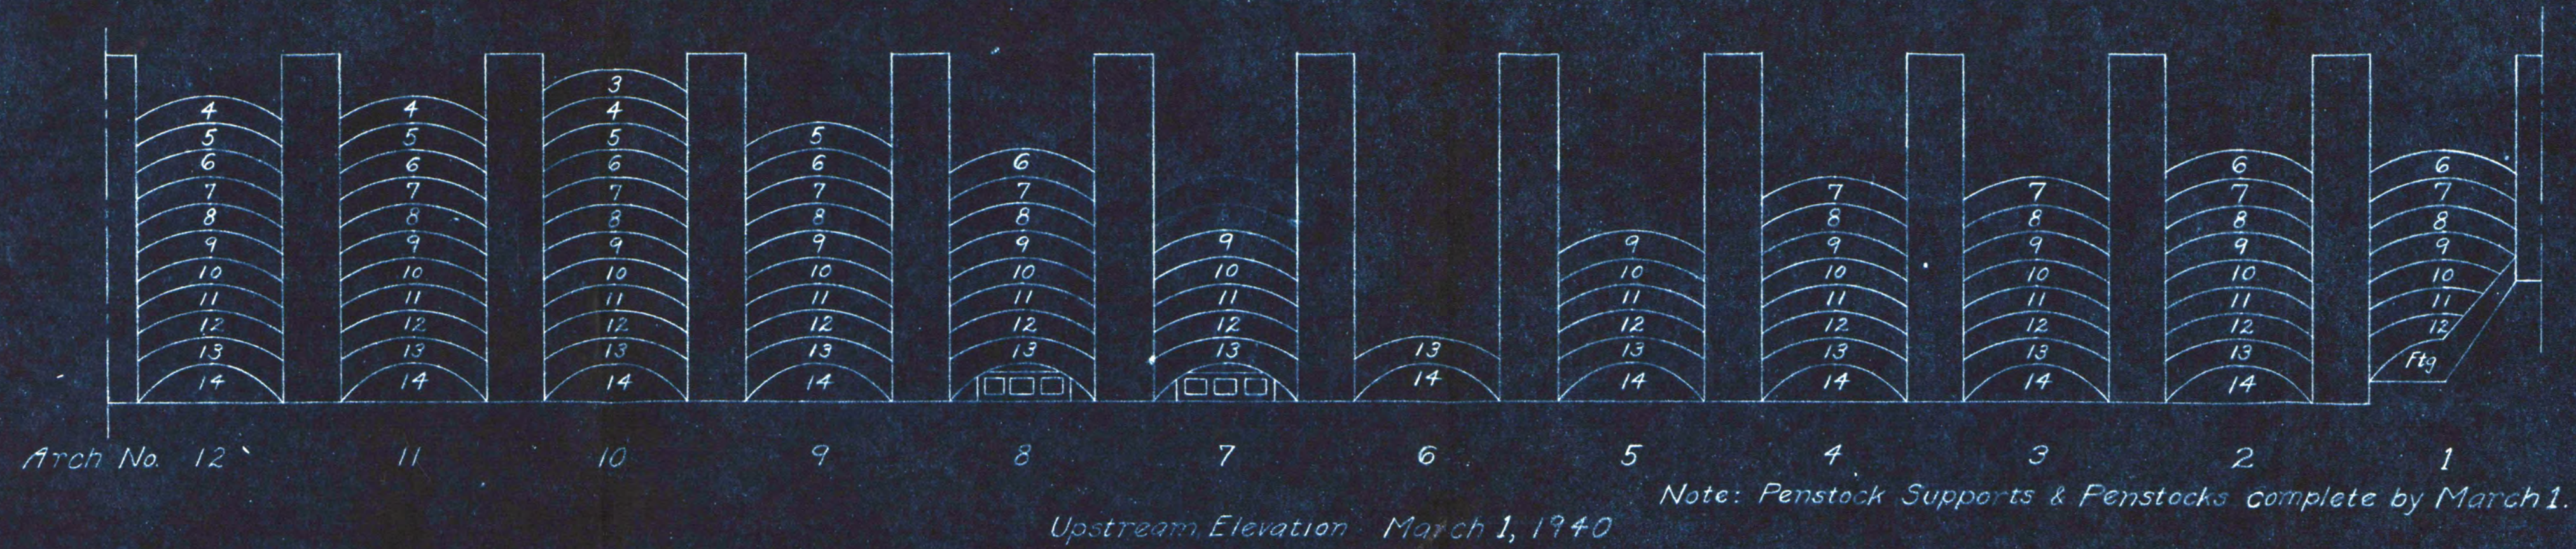

RED: arches poured as of March 14
 YELLOW: arches poured as of March 19, morning
 ORANGE: arches poured as of March 24, night

MASSMAN CONSTRUCTION CO.
 KANSAS CITY, MO.

GRAND RIVER PROJECT - PENSACOLA DAM.

Final Closure

DRAWN BY KMW CONTRACT NO.
 CHECKED BY DRAWING NO. 25
 DATE 2/10/40 SCALE 1"=50'