

CHICAGO PARK

(South Monrovia)

A Subdivision of a portion of the Rancho San Francisco as described on page 148 Lib. 345 of said Records of Los Angeles County, California.

Numbered lots are a uniform width of 133 1/3 ft by a frontage of 25 ft.


except a few irregular lots at East end of tract A, portion of lots are put in blocks of 8 and 12 for convenience in

naming and platting

Scale 400 ft to the inch

seven lots shown between lots 2359 & 2363 for which three numbers are available. As it can not be determined to which lots these numbers apply, the same will be considered unnumbered. This convention adopted by the T & T Co.

Co. Surveyor - 10-11-29.

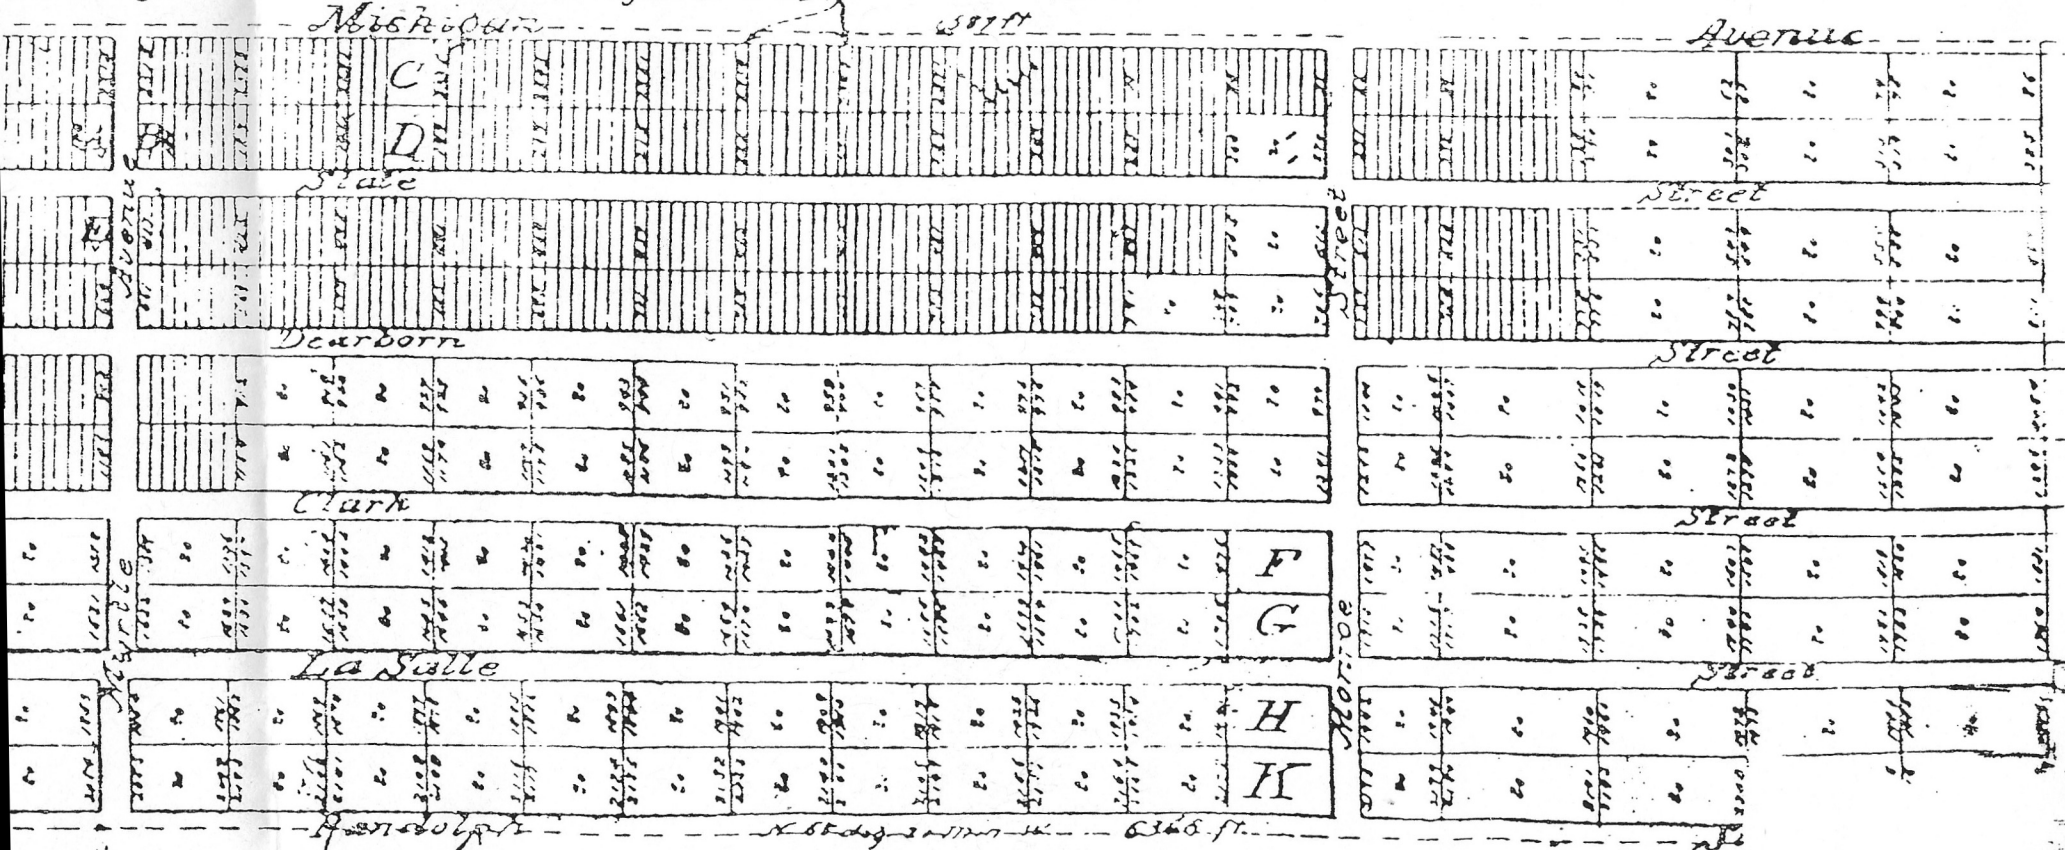

CHICAGO RA

(South Monrovia)

A Subdivision of a portion of the Rancho San Francisco,
 on page 148 Lib. 345 of Land Records of Los Angeles
 Numbered lots are a uniform width of 133 1/3 ft by
 except a few irregular lots at East end of tract
 lots are put in blocks of 8 and 12 for convenience
 naming and platting

Scale 400 ft to the inch

Note: There are seven lots shown between lots 2359 & 2363 for
 which only three numbers are available. As it can not
 be determined to which lots these numbers apply, the
 seven lots will be considered unnumbered. This con-
 clusion is adopted by the T1 & T Co. Co. Surveyor - 10-11-29.

