


ALTERATIONS of HOUSE

At Rhinebeck. N. Y.
for

Robt. B. Suckley Esq.

J. B. Tiffany & Co Architects
20 East 21st Street
New York.

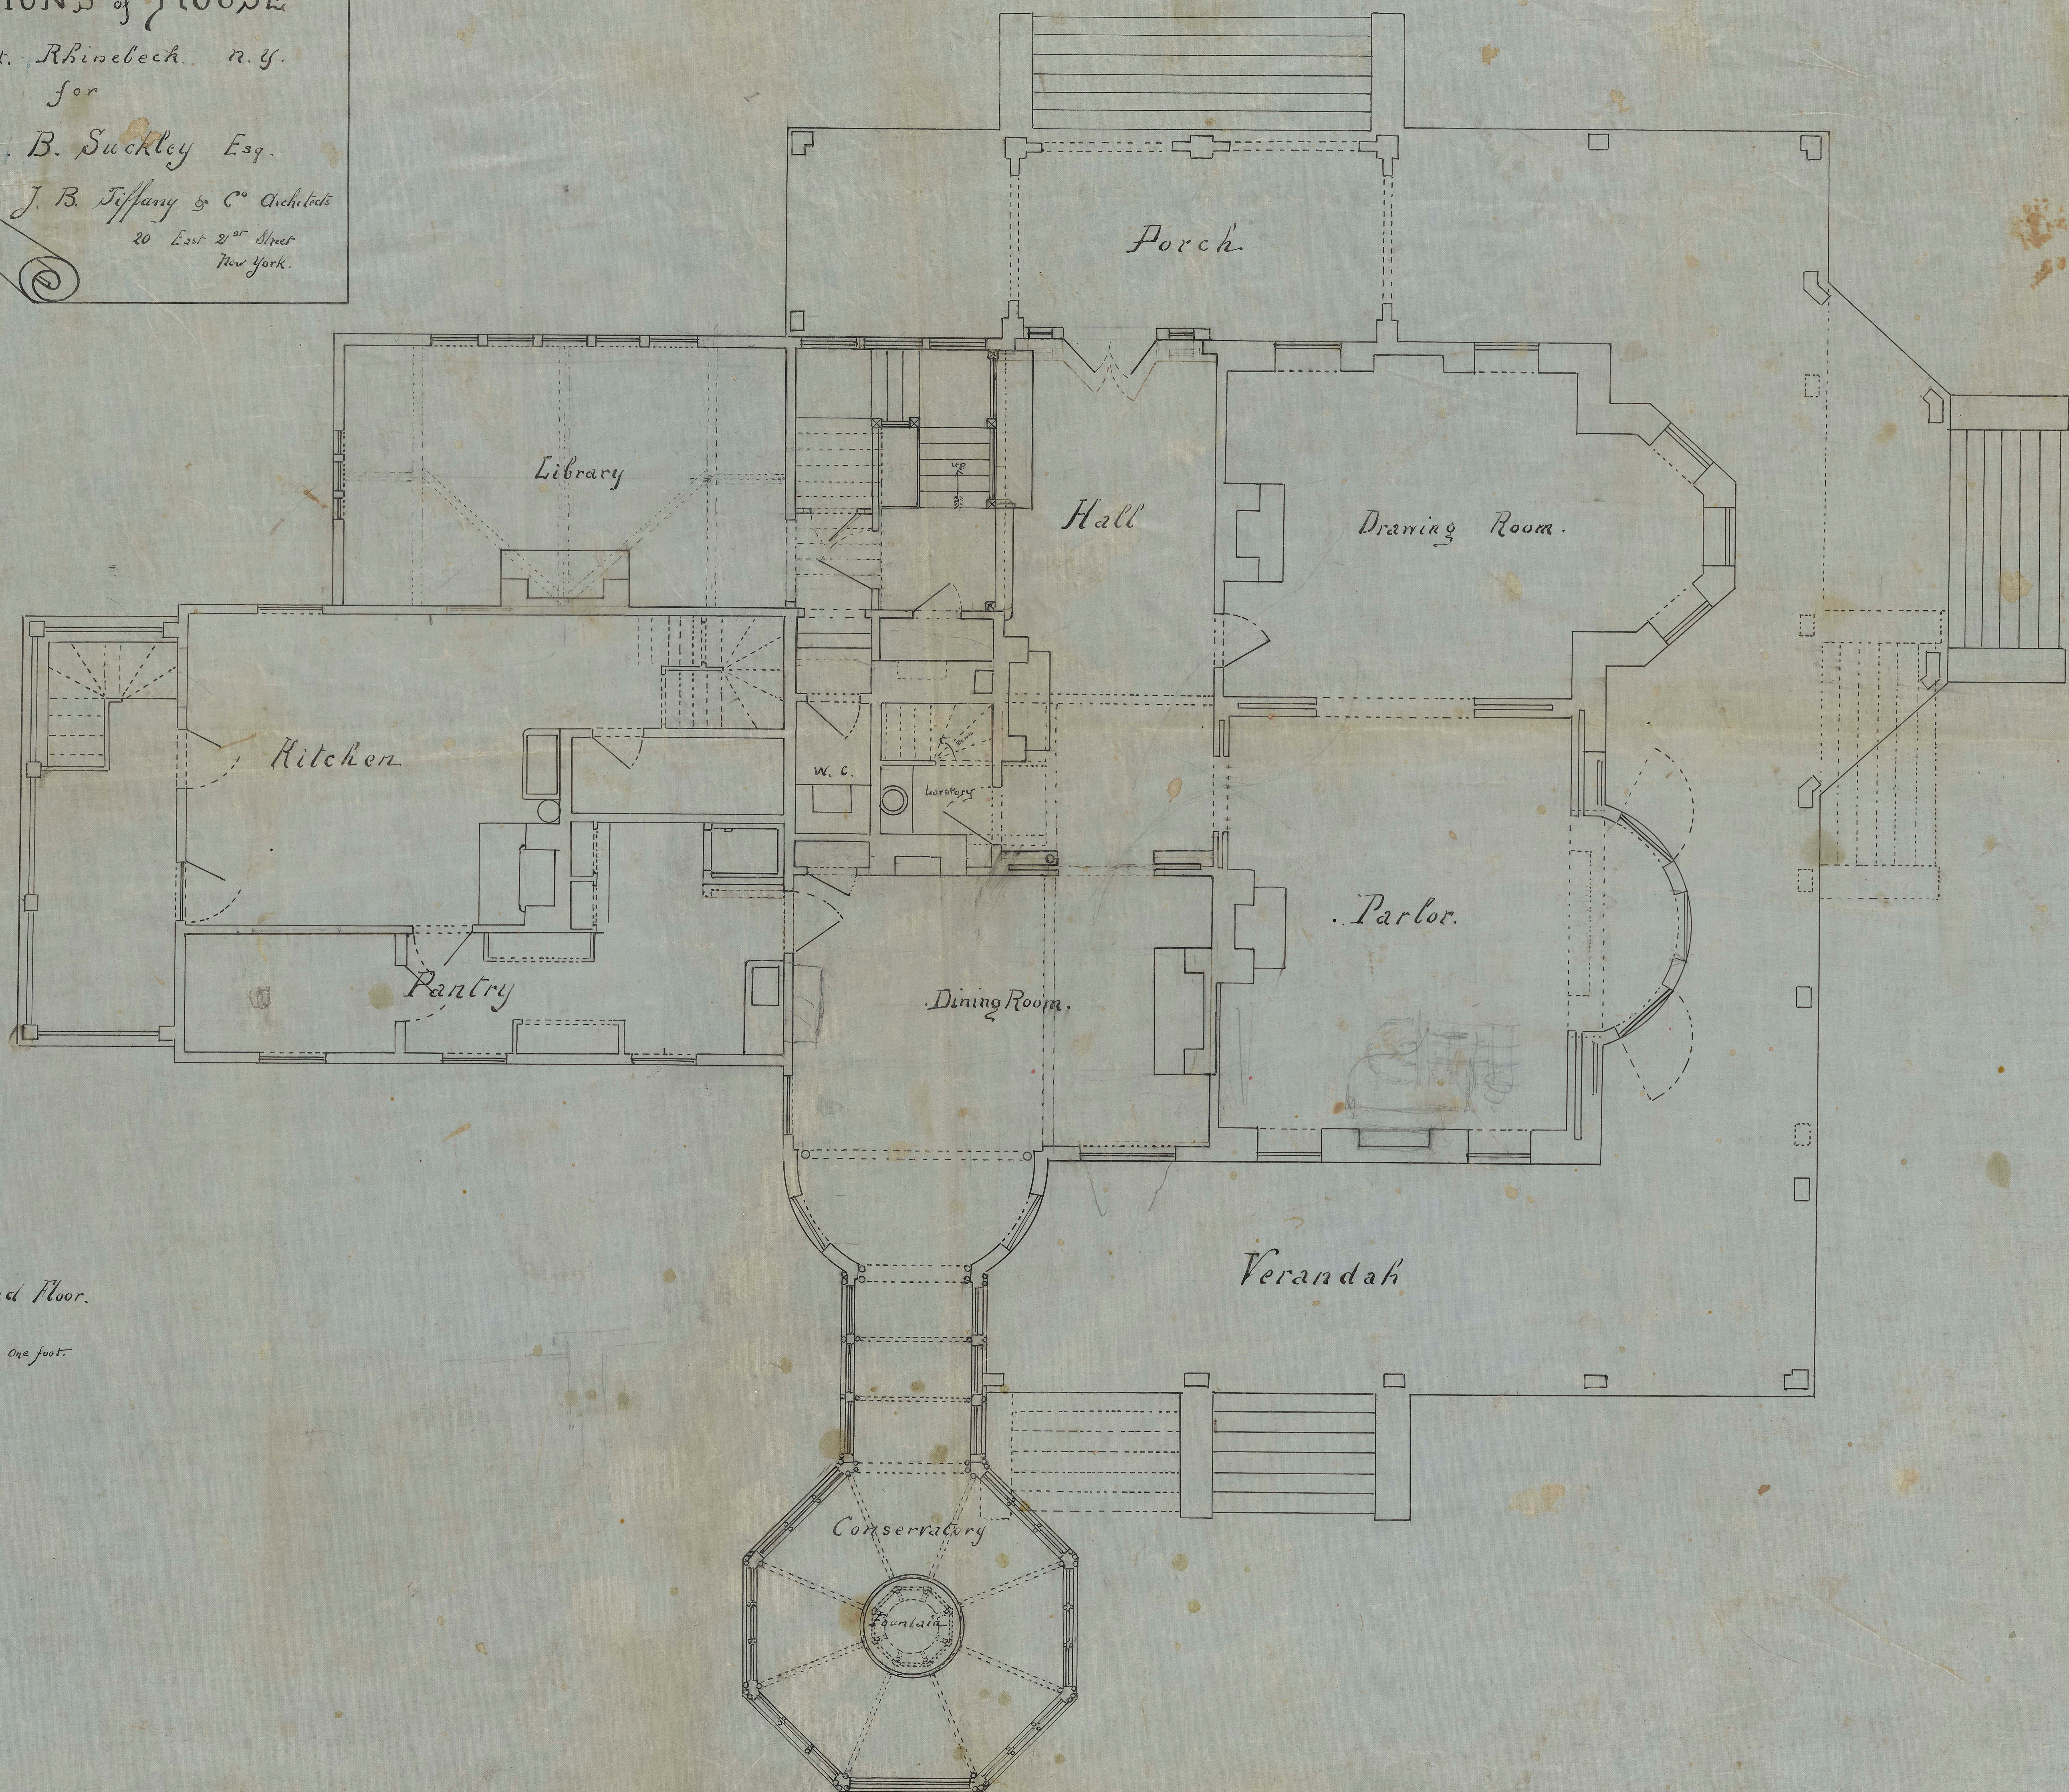

Plan. Ground Floor.

Scale $\frac{1}{4}$ inch = One foot