


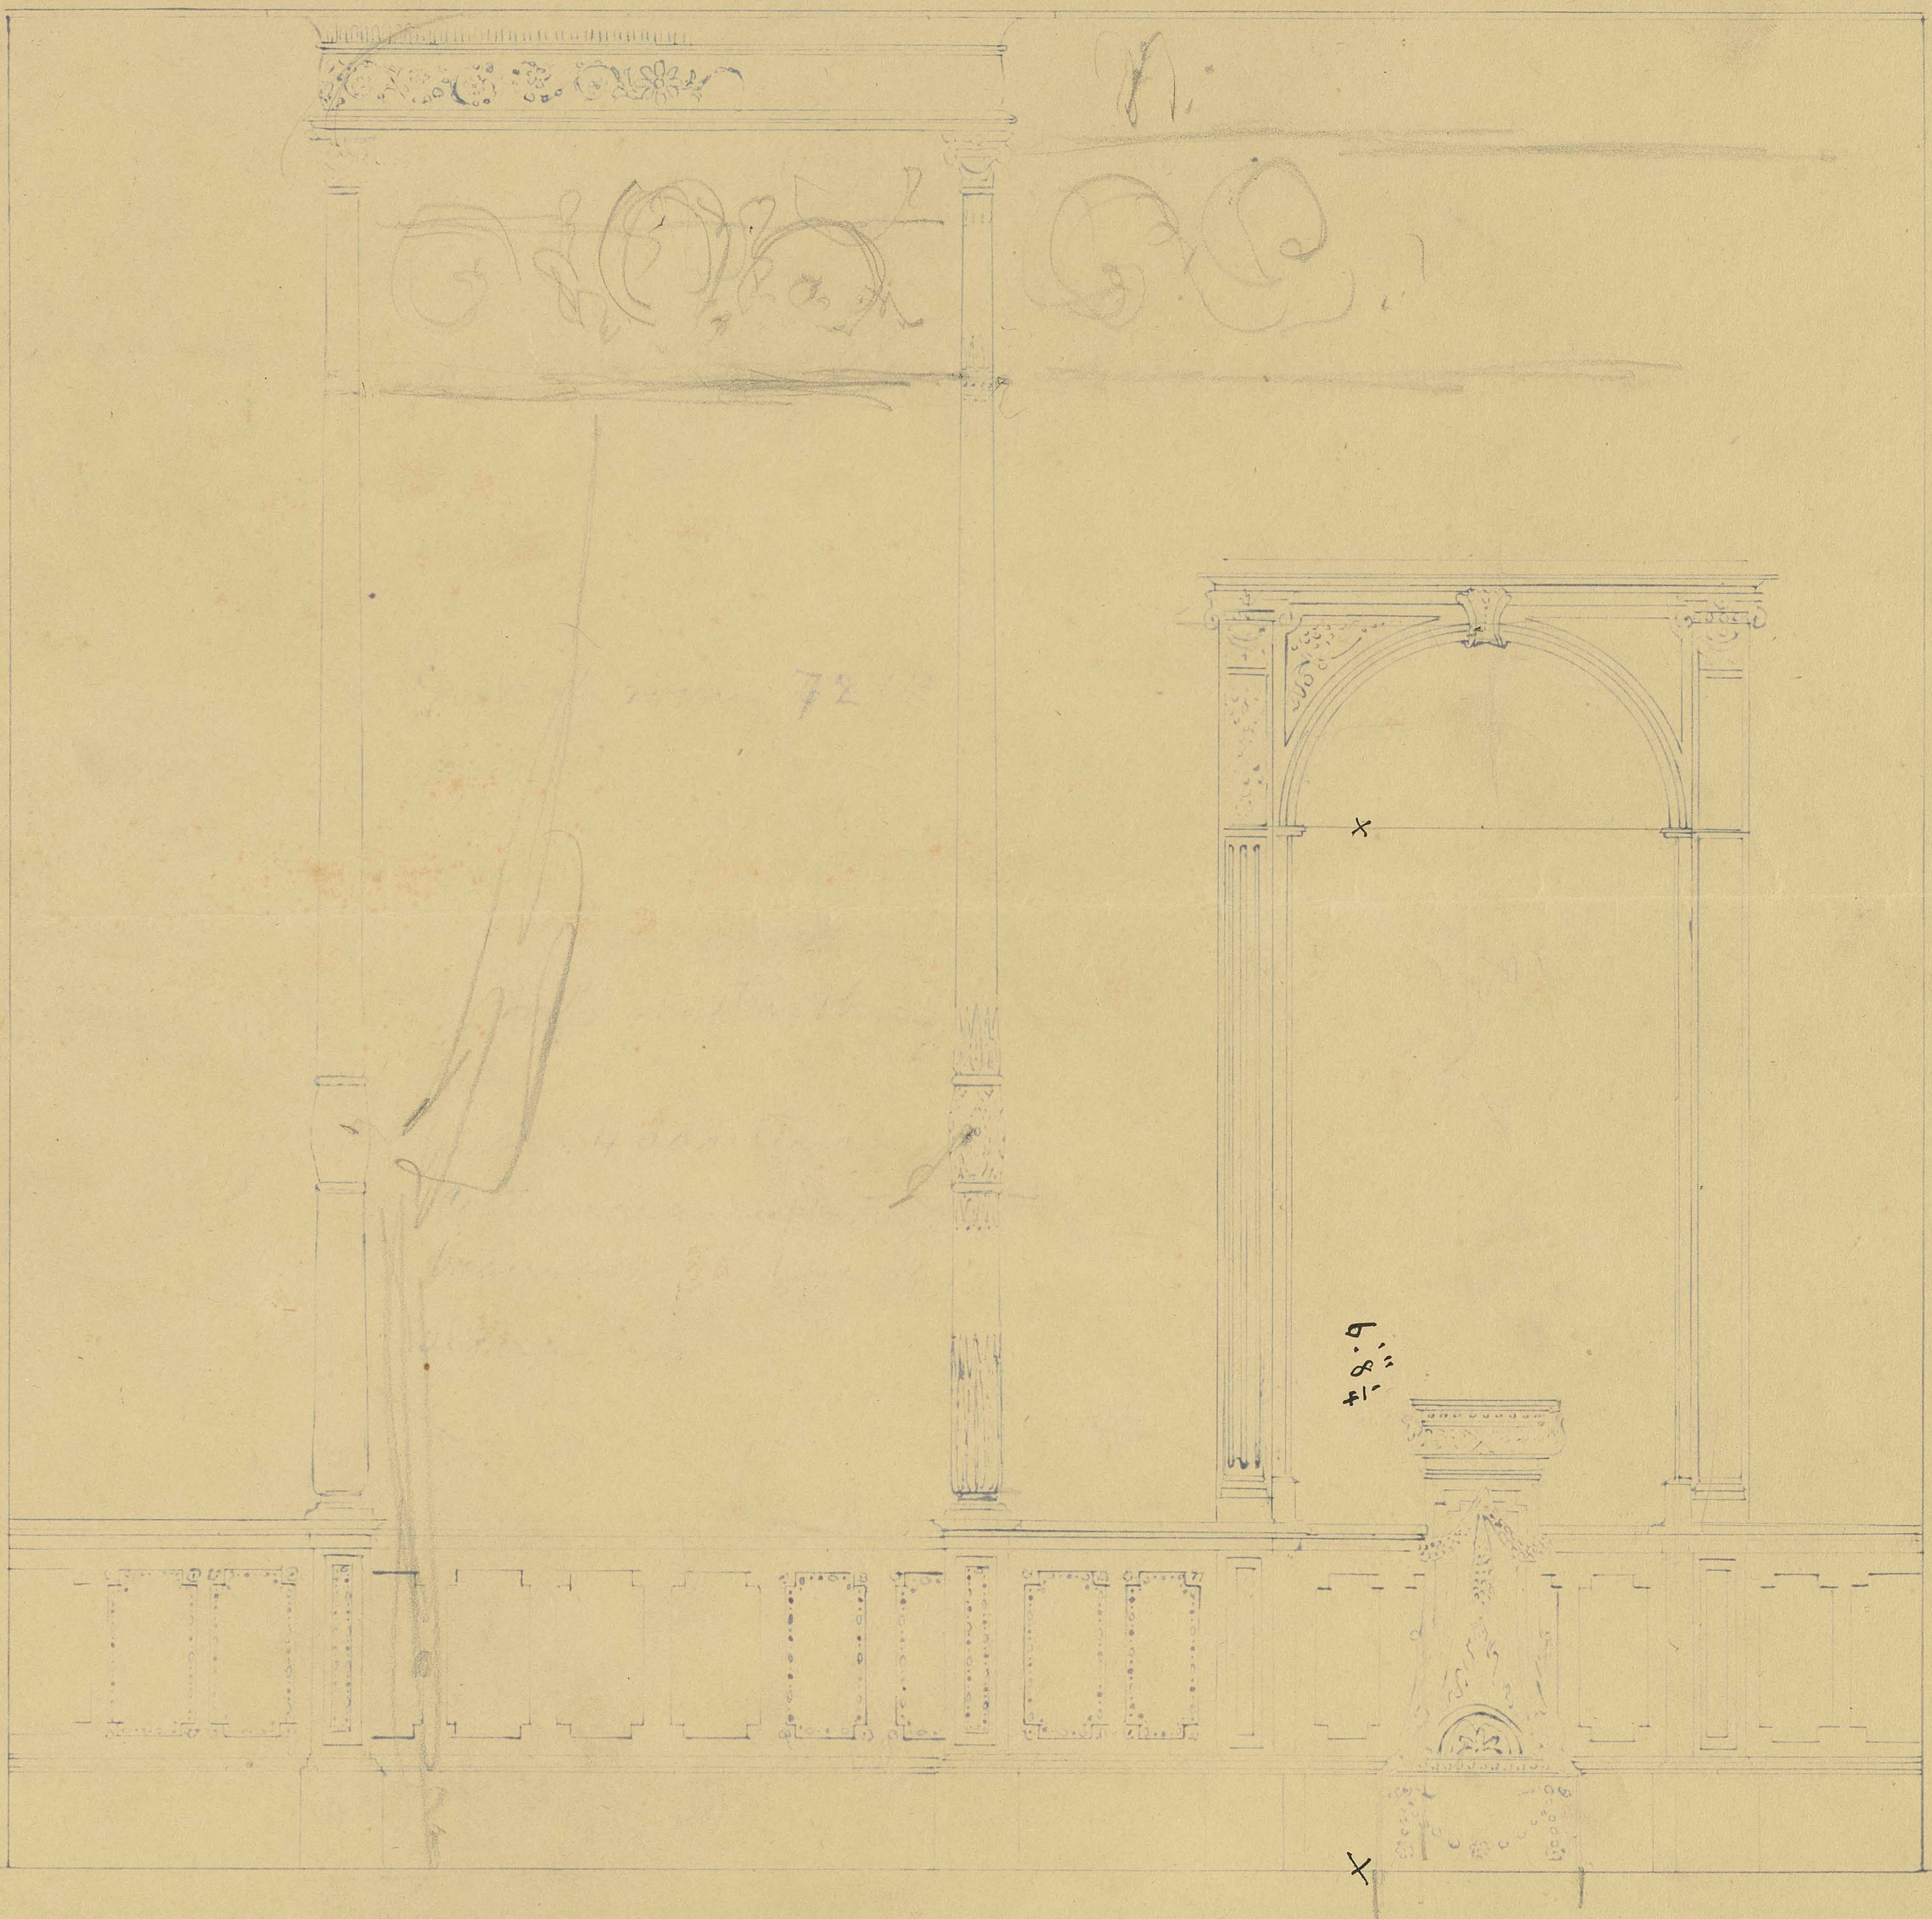

Elevation of East side Drawing room from
one end - one foot.

