



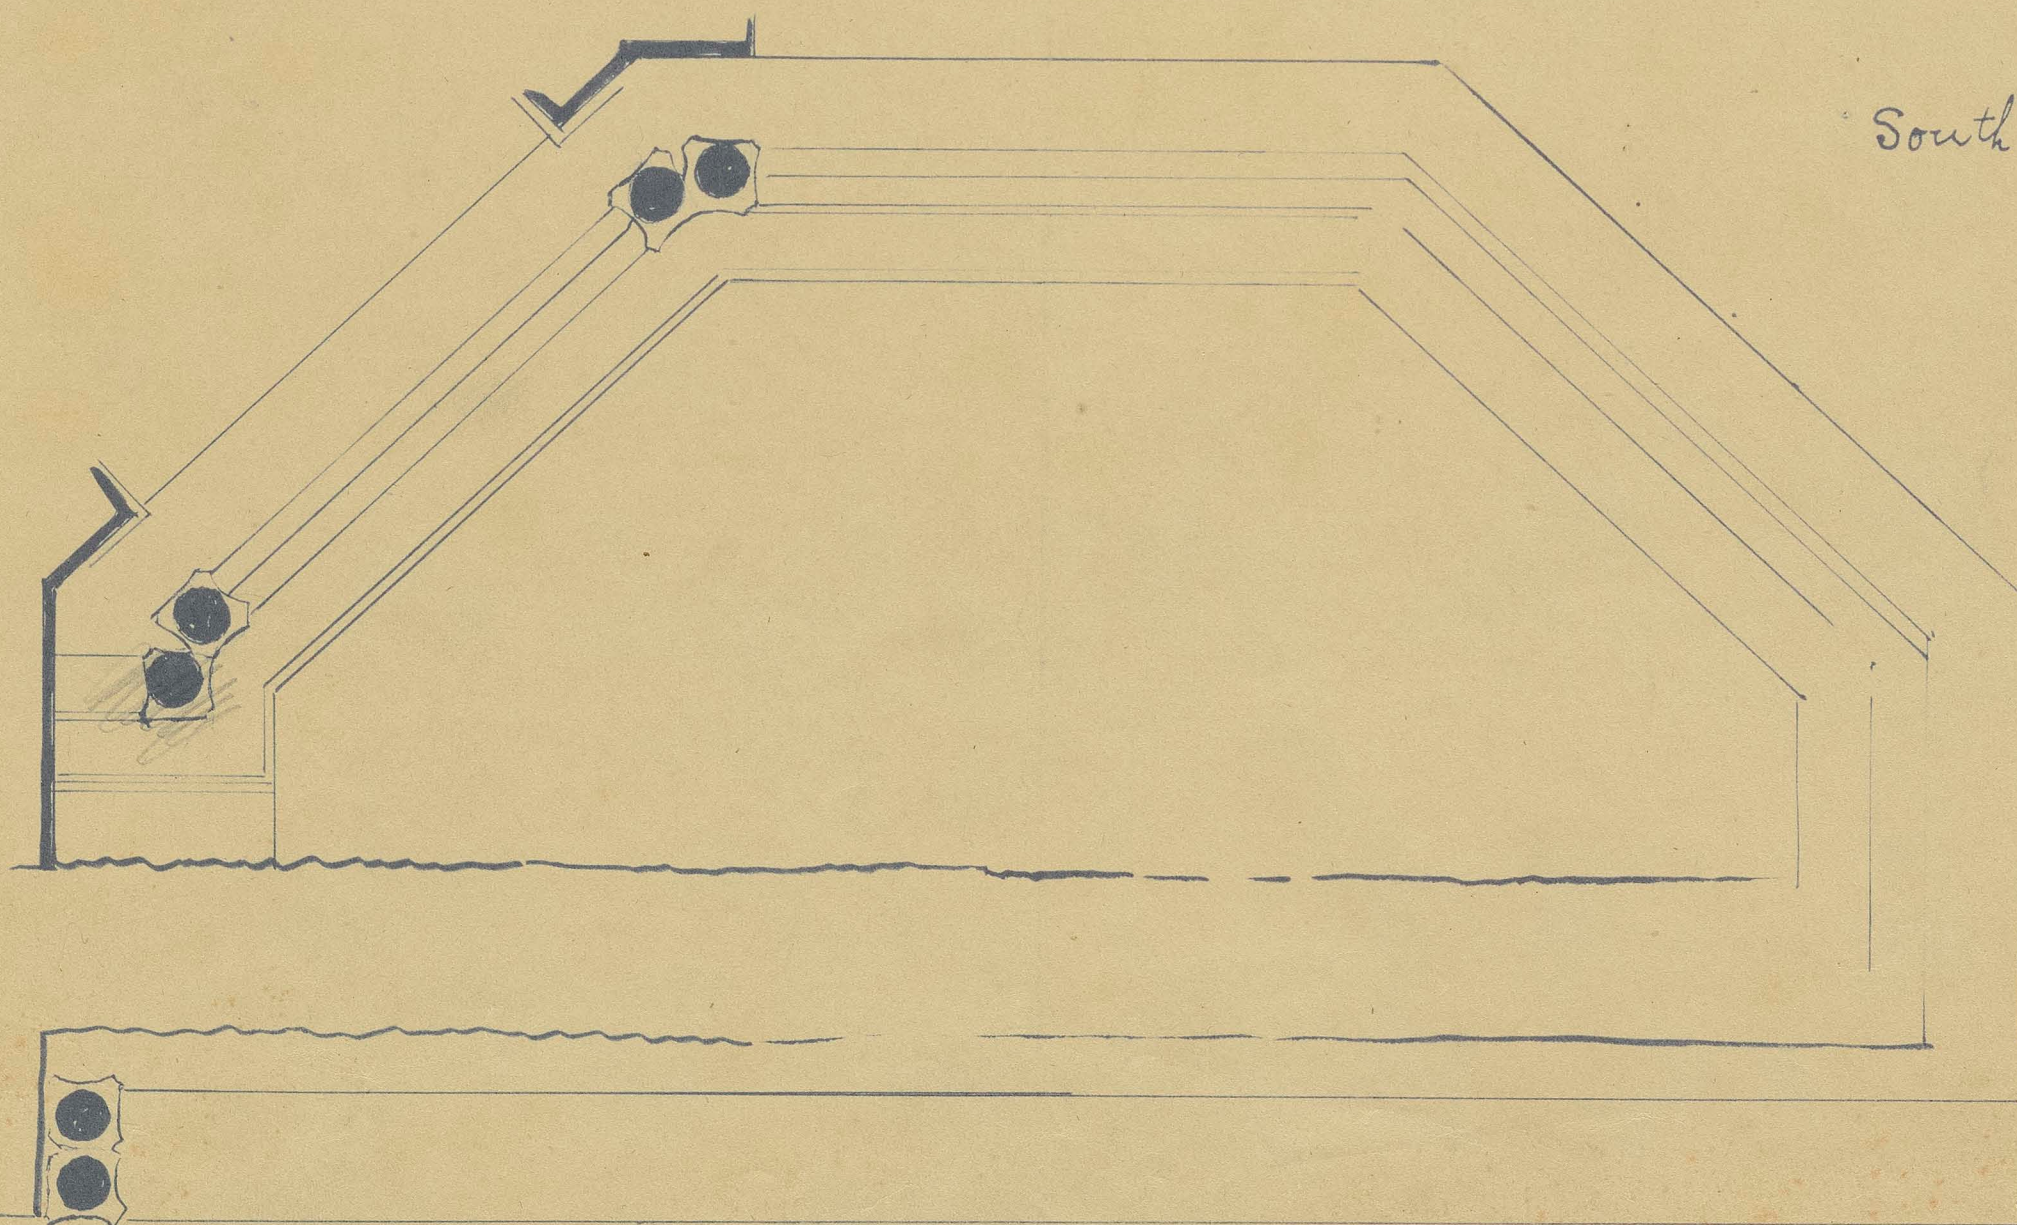

South elevation, Drawing room.

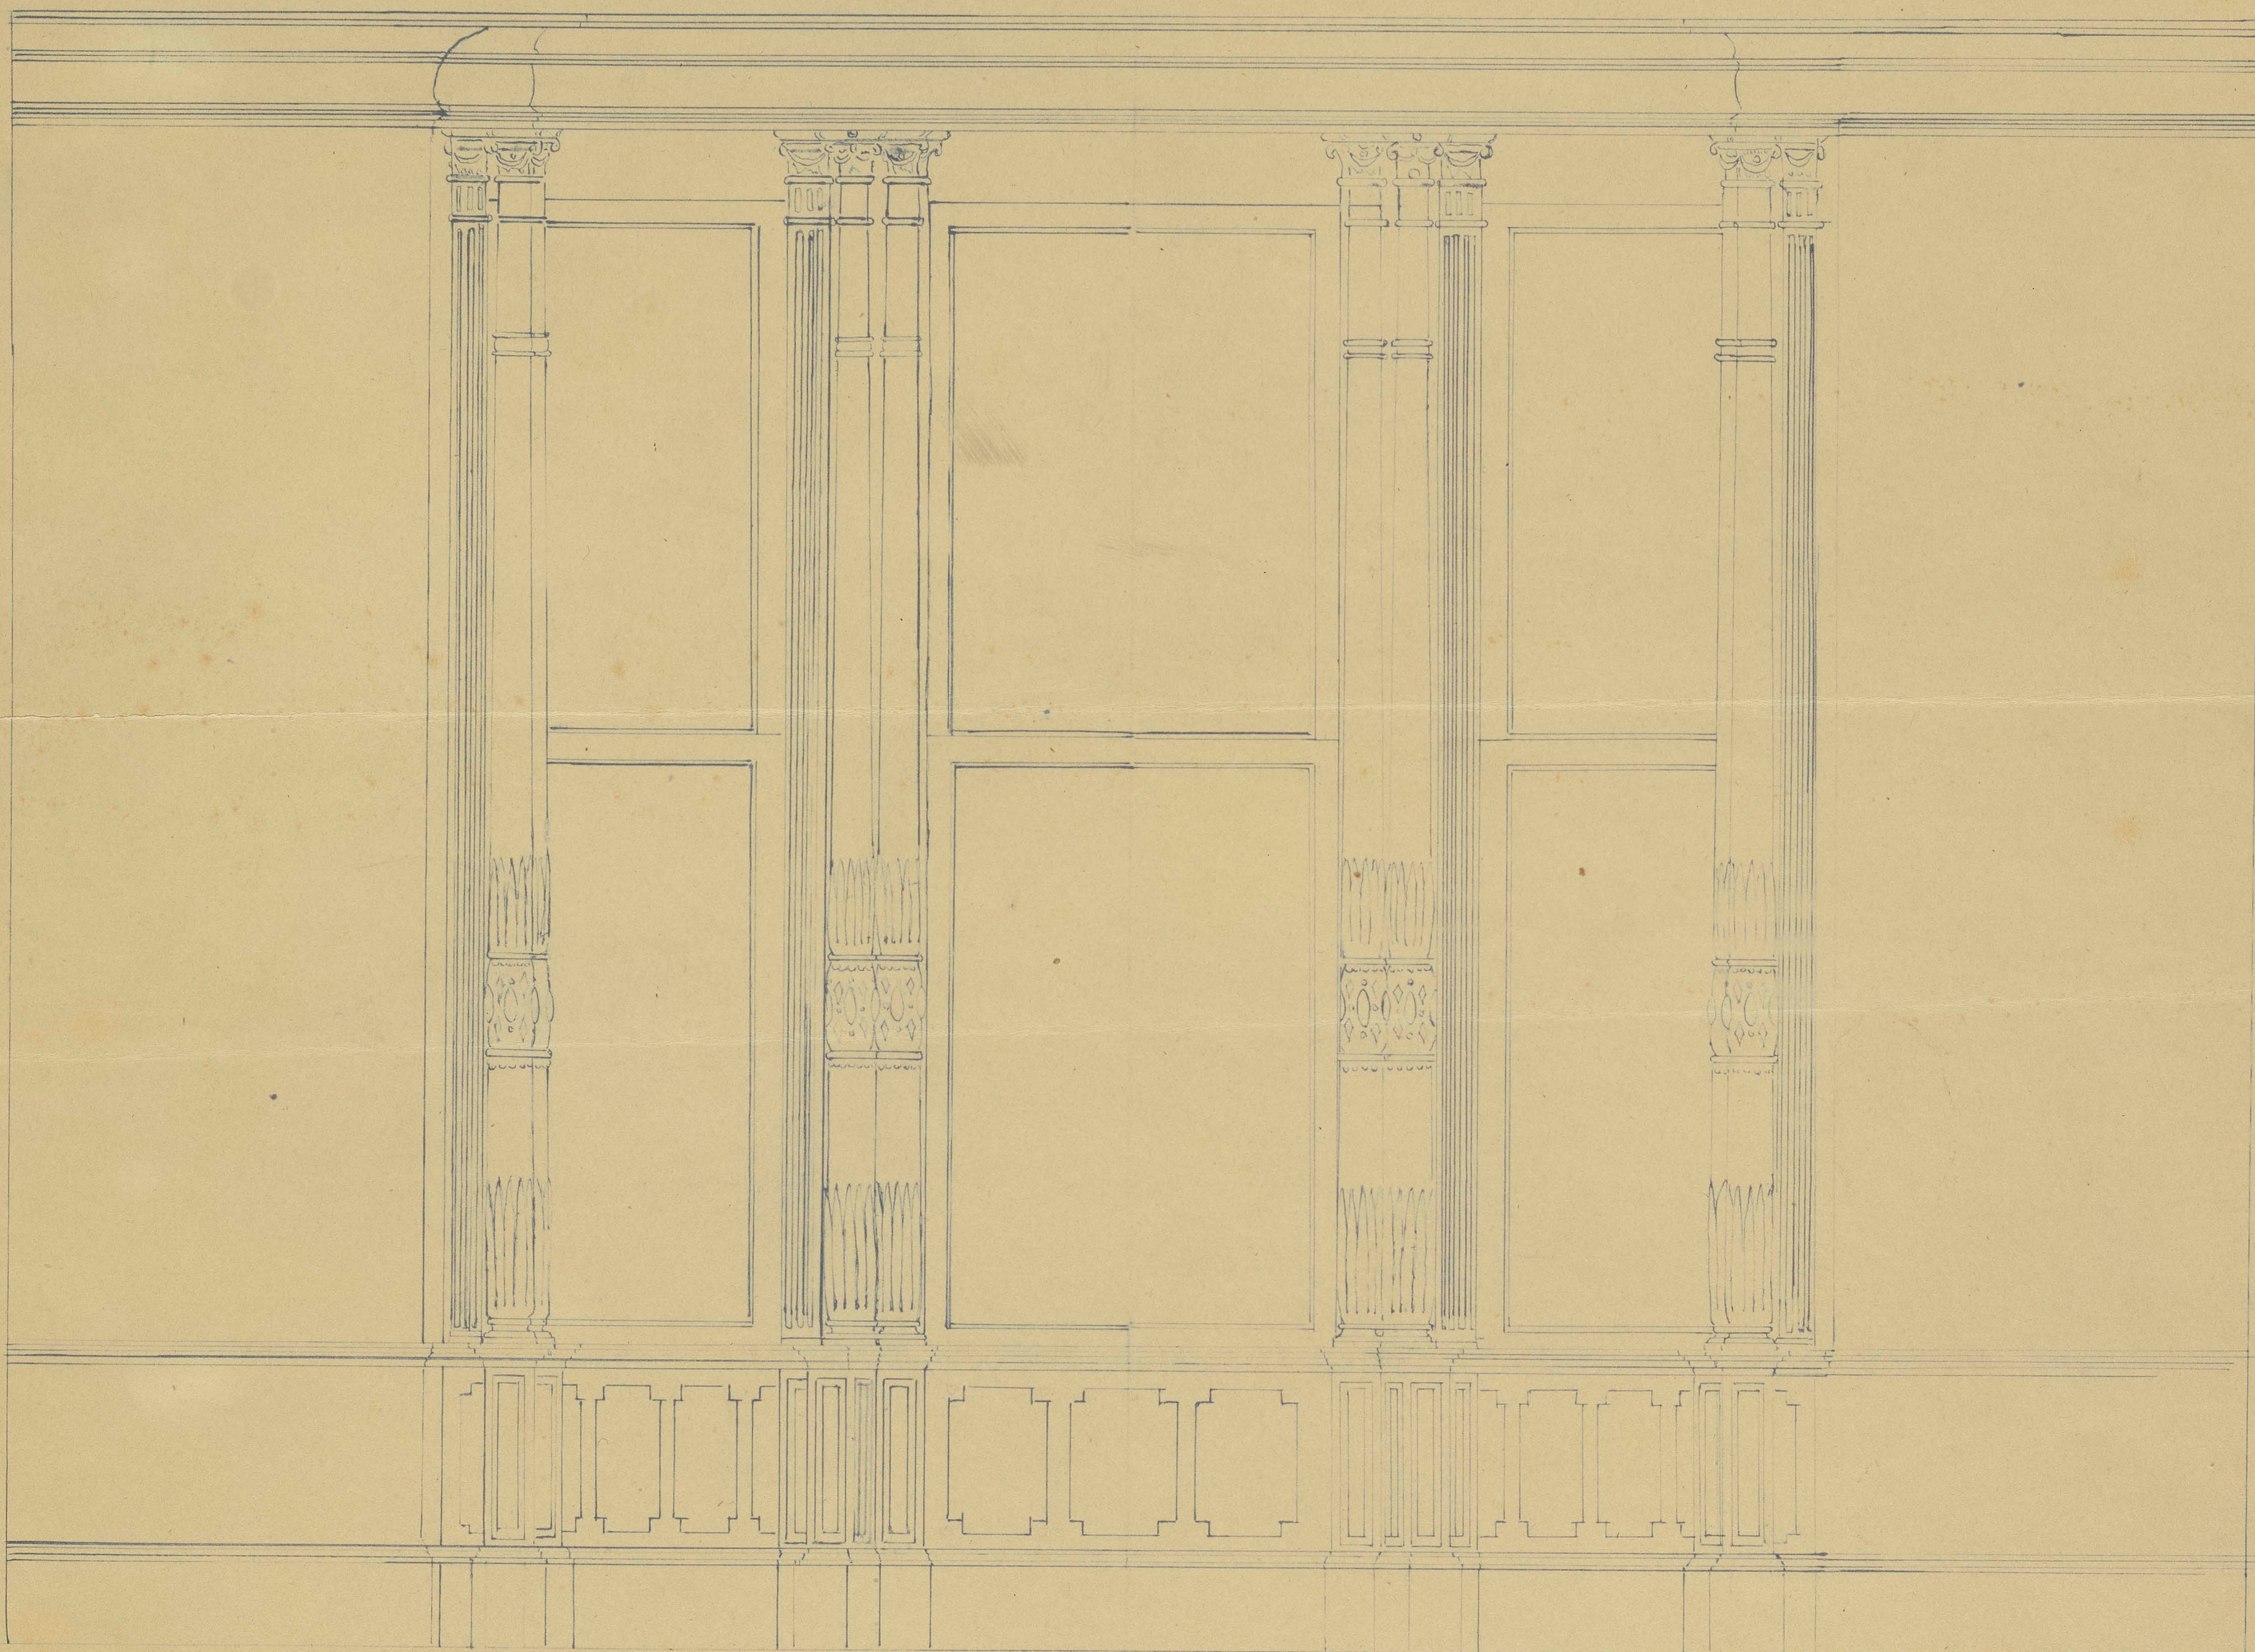