


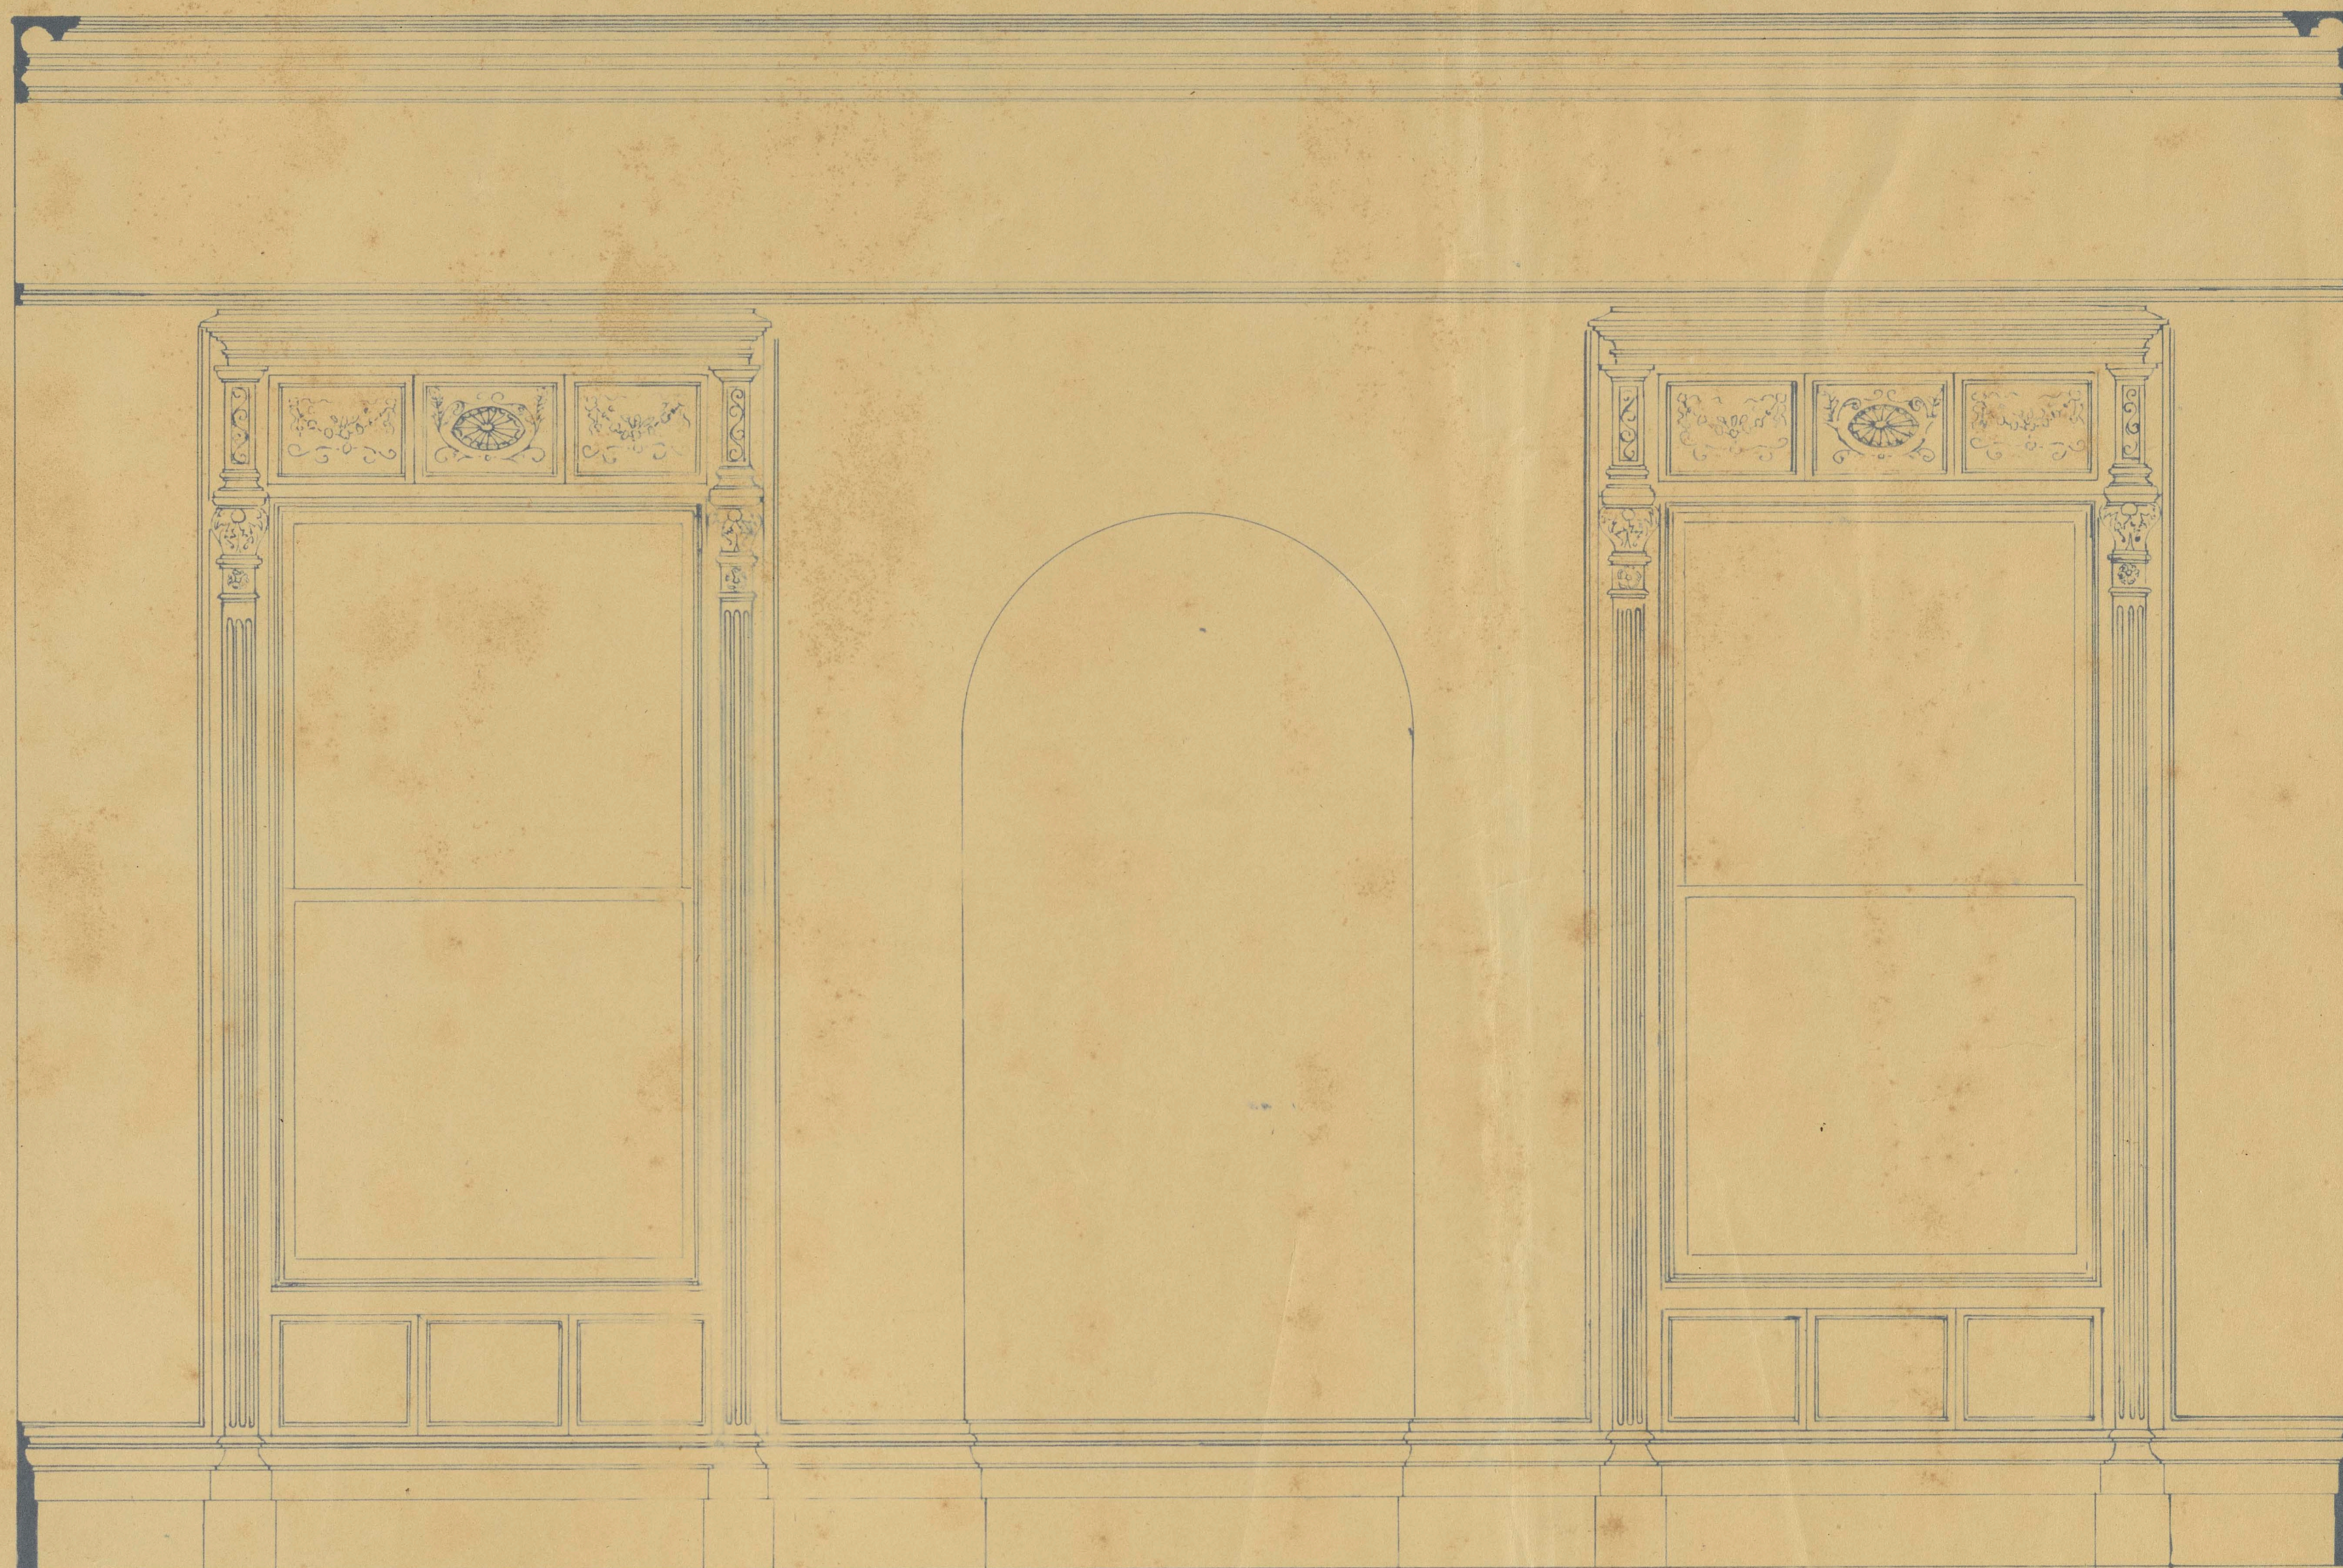

West Side of Morning Room
for R. B. Suckley Esq.
Rhinebeck N.Y.

