


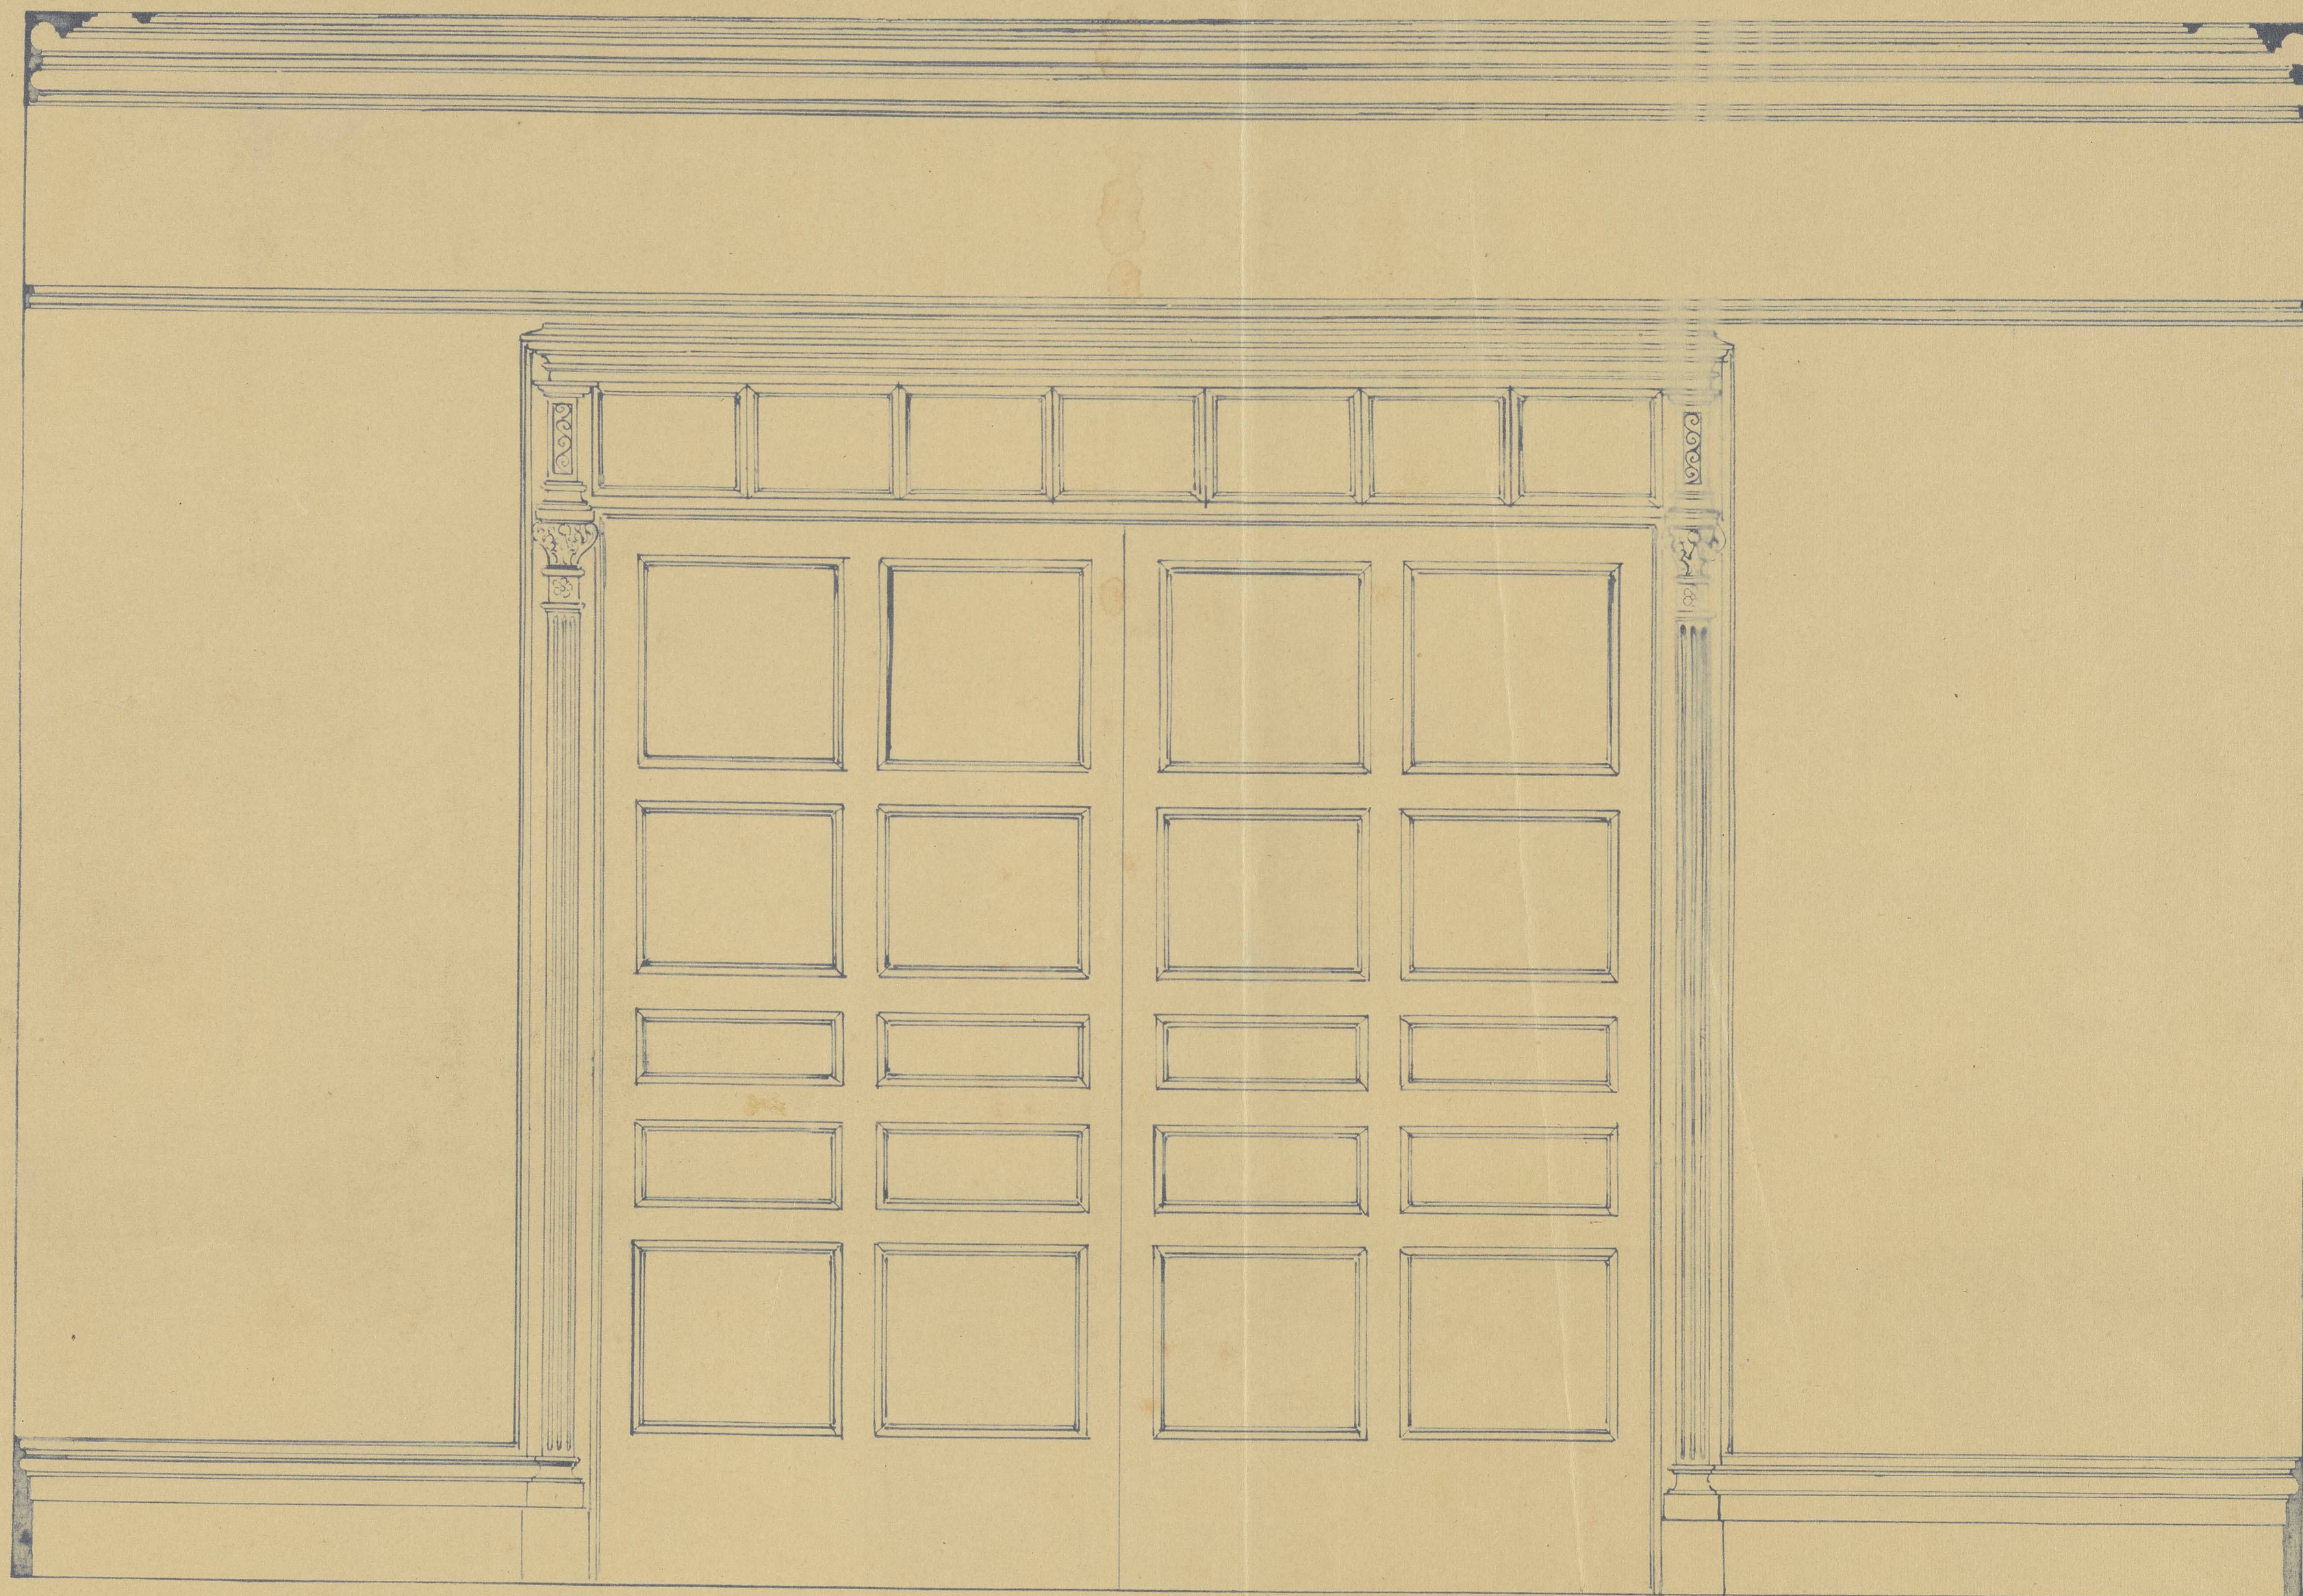

East Side Morning Room Trim
for

R. B. Suckley Esq.

Rhinebeck
N. Y.

