



Hall -
Showing Dining R. door.

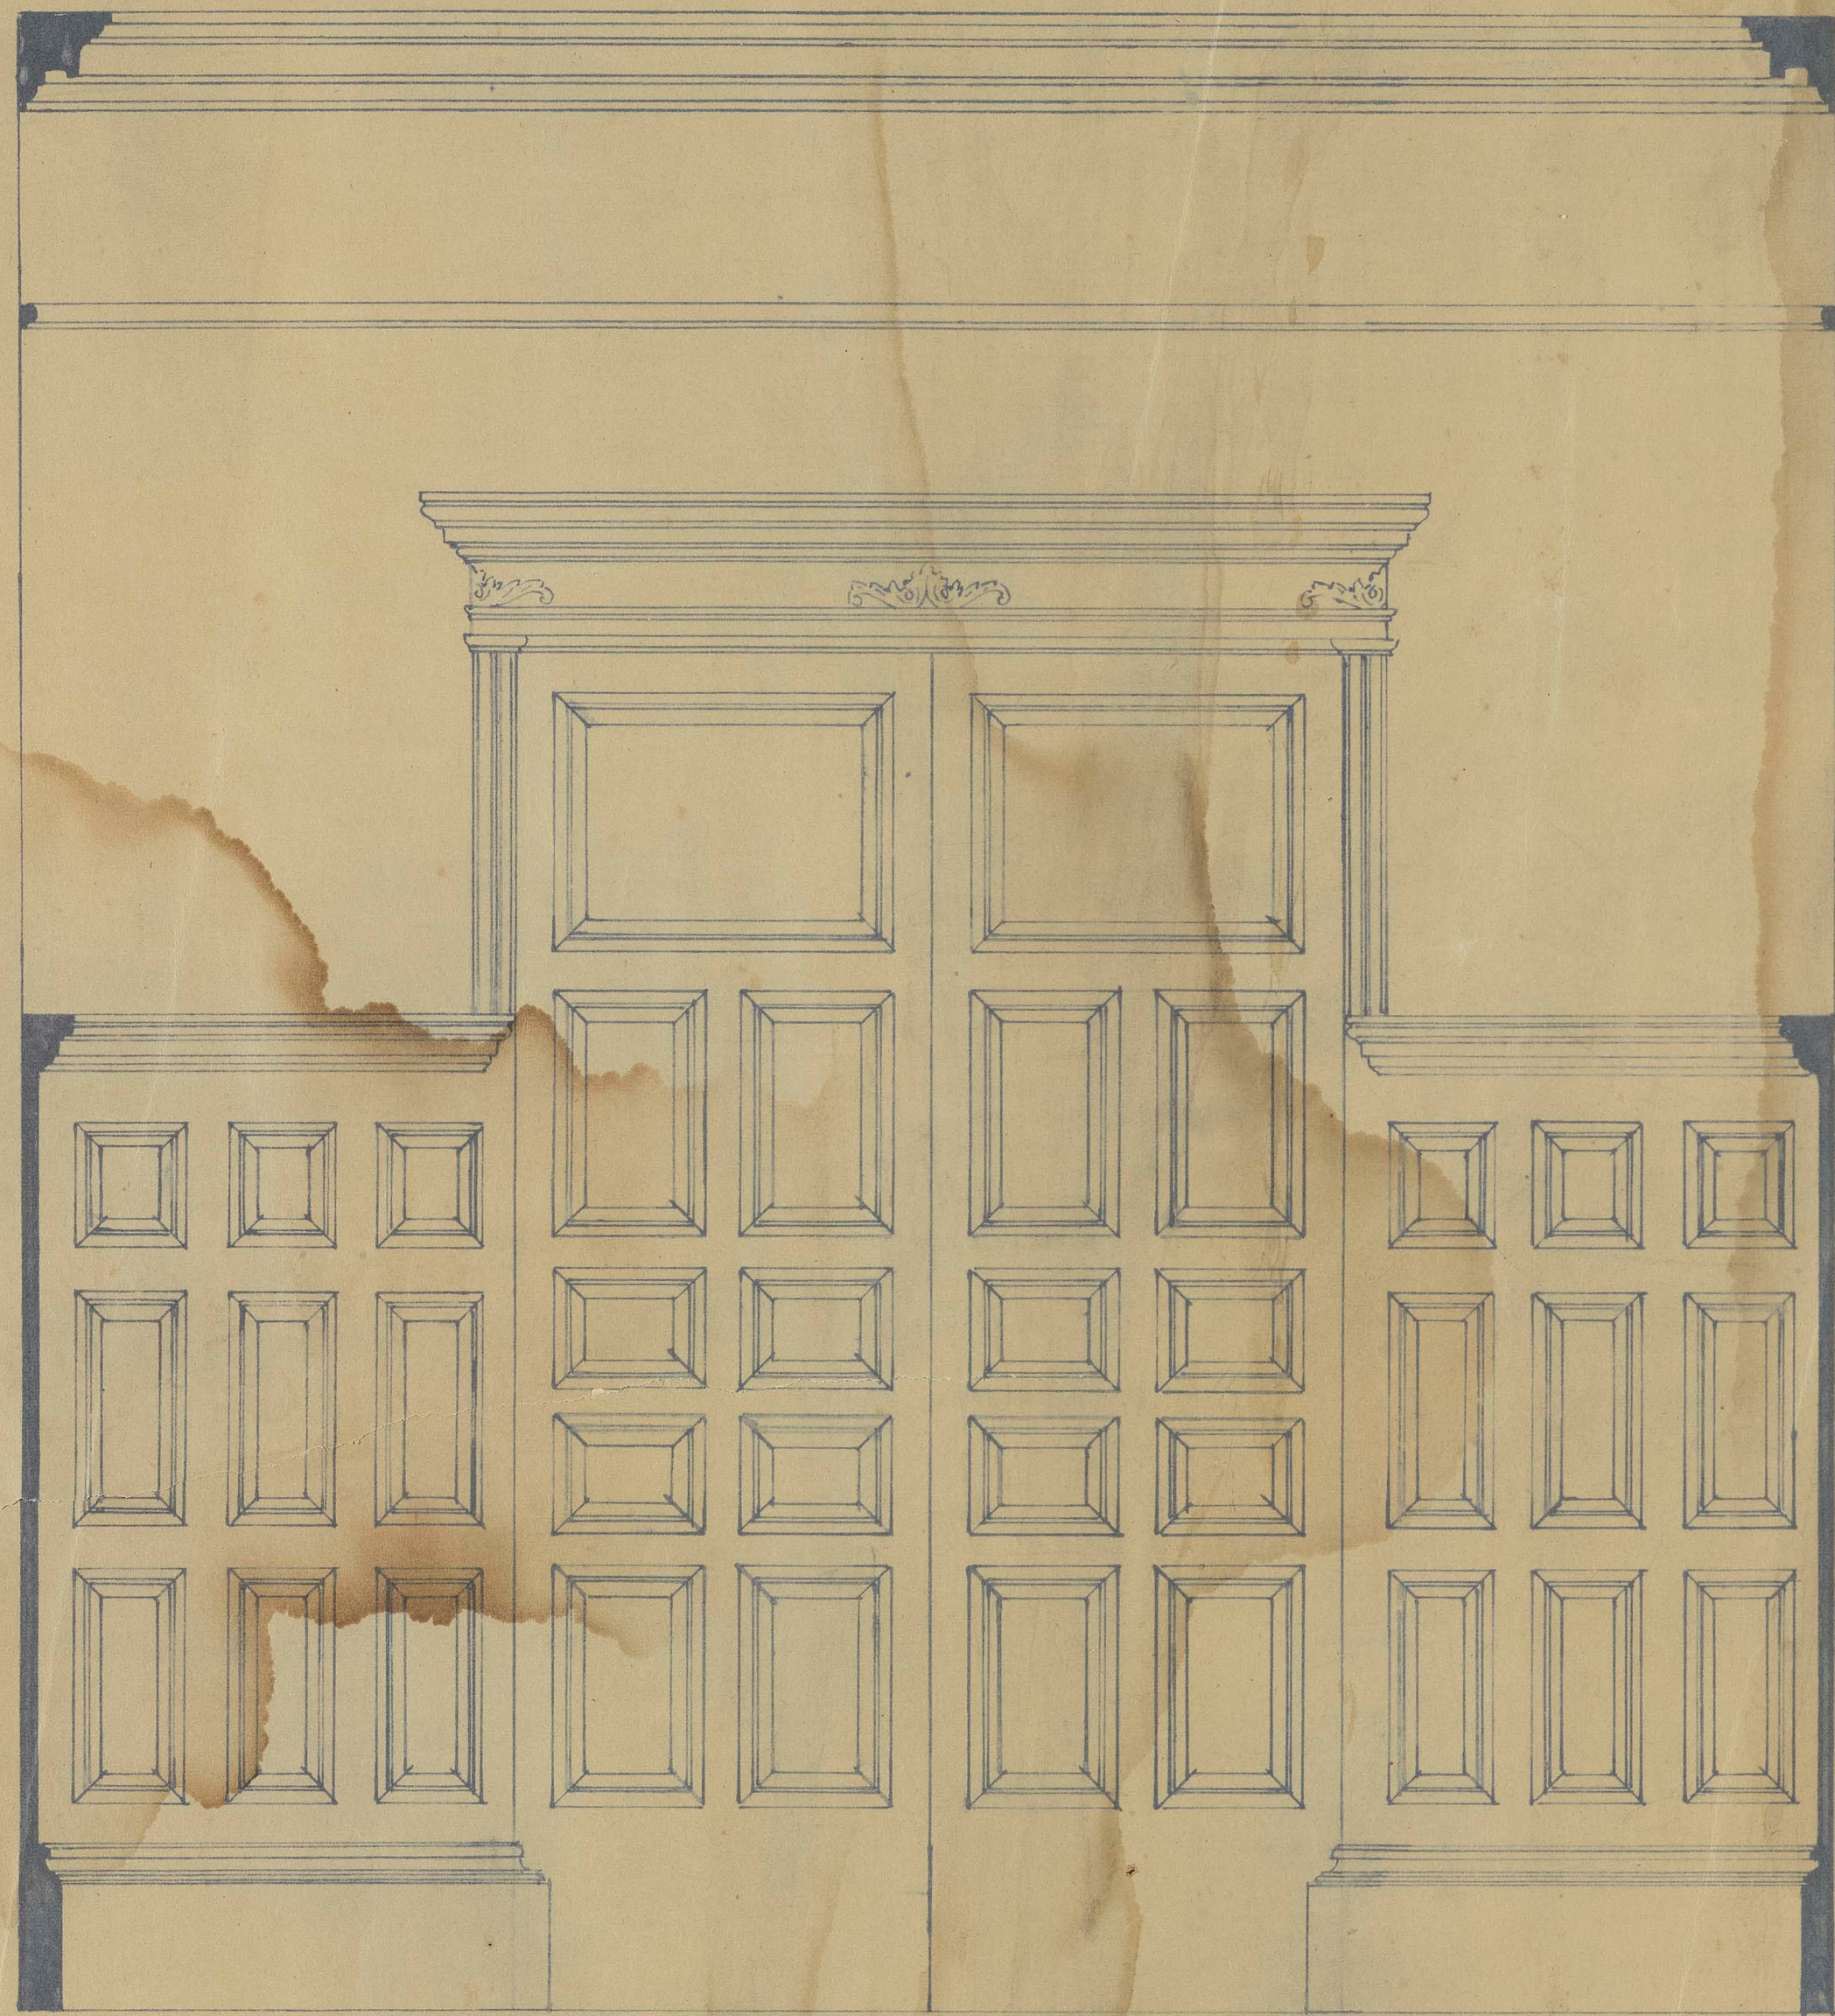

Hall - Showing Profile of
mantel & closet door on
lower platform

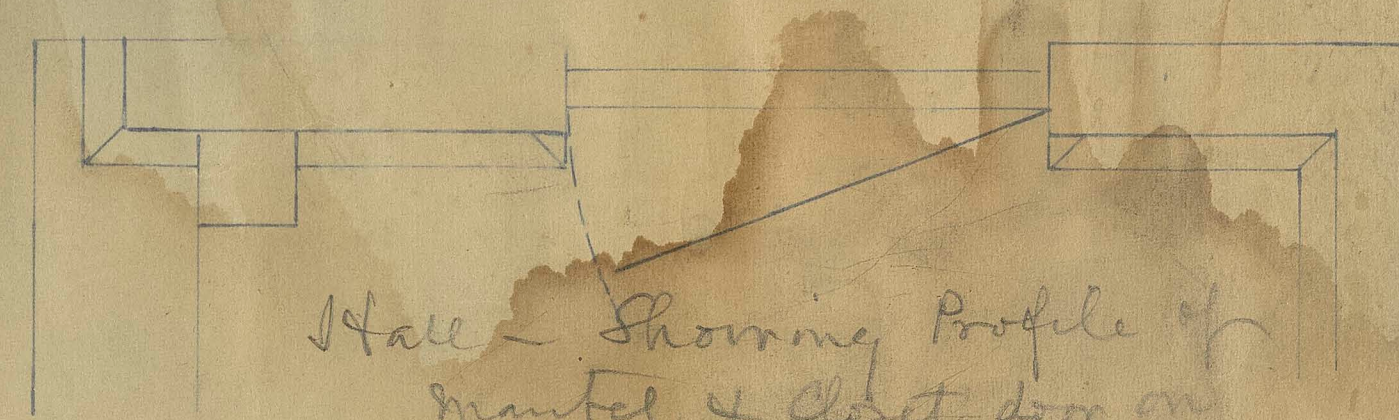