


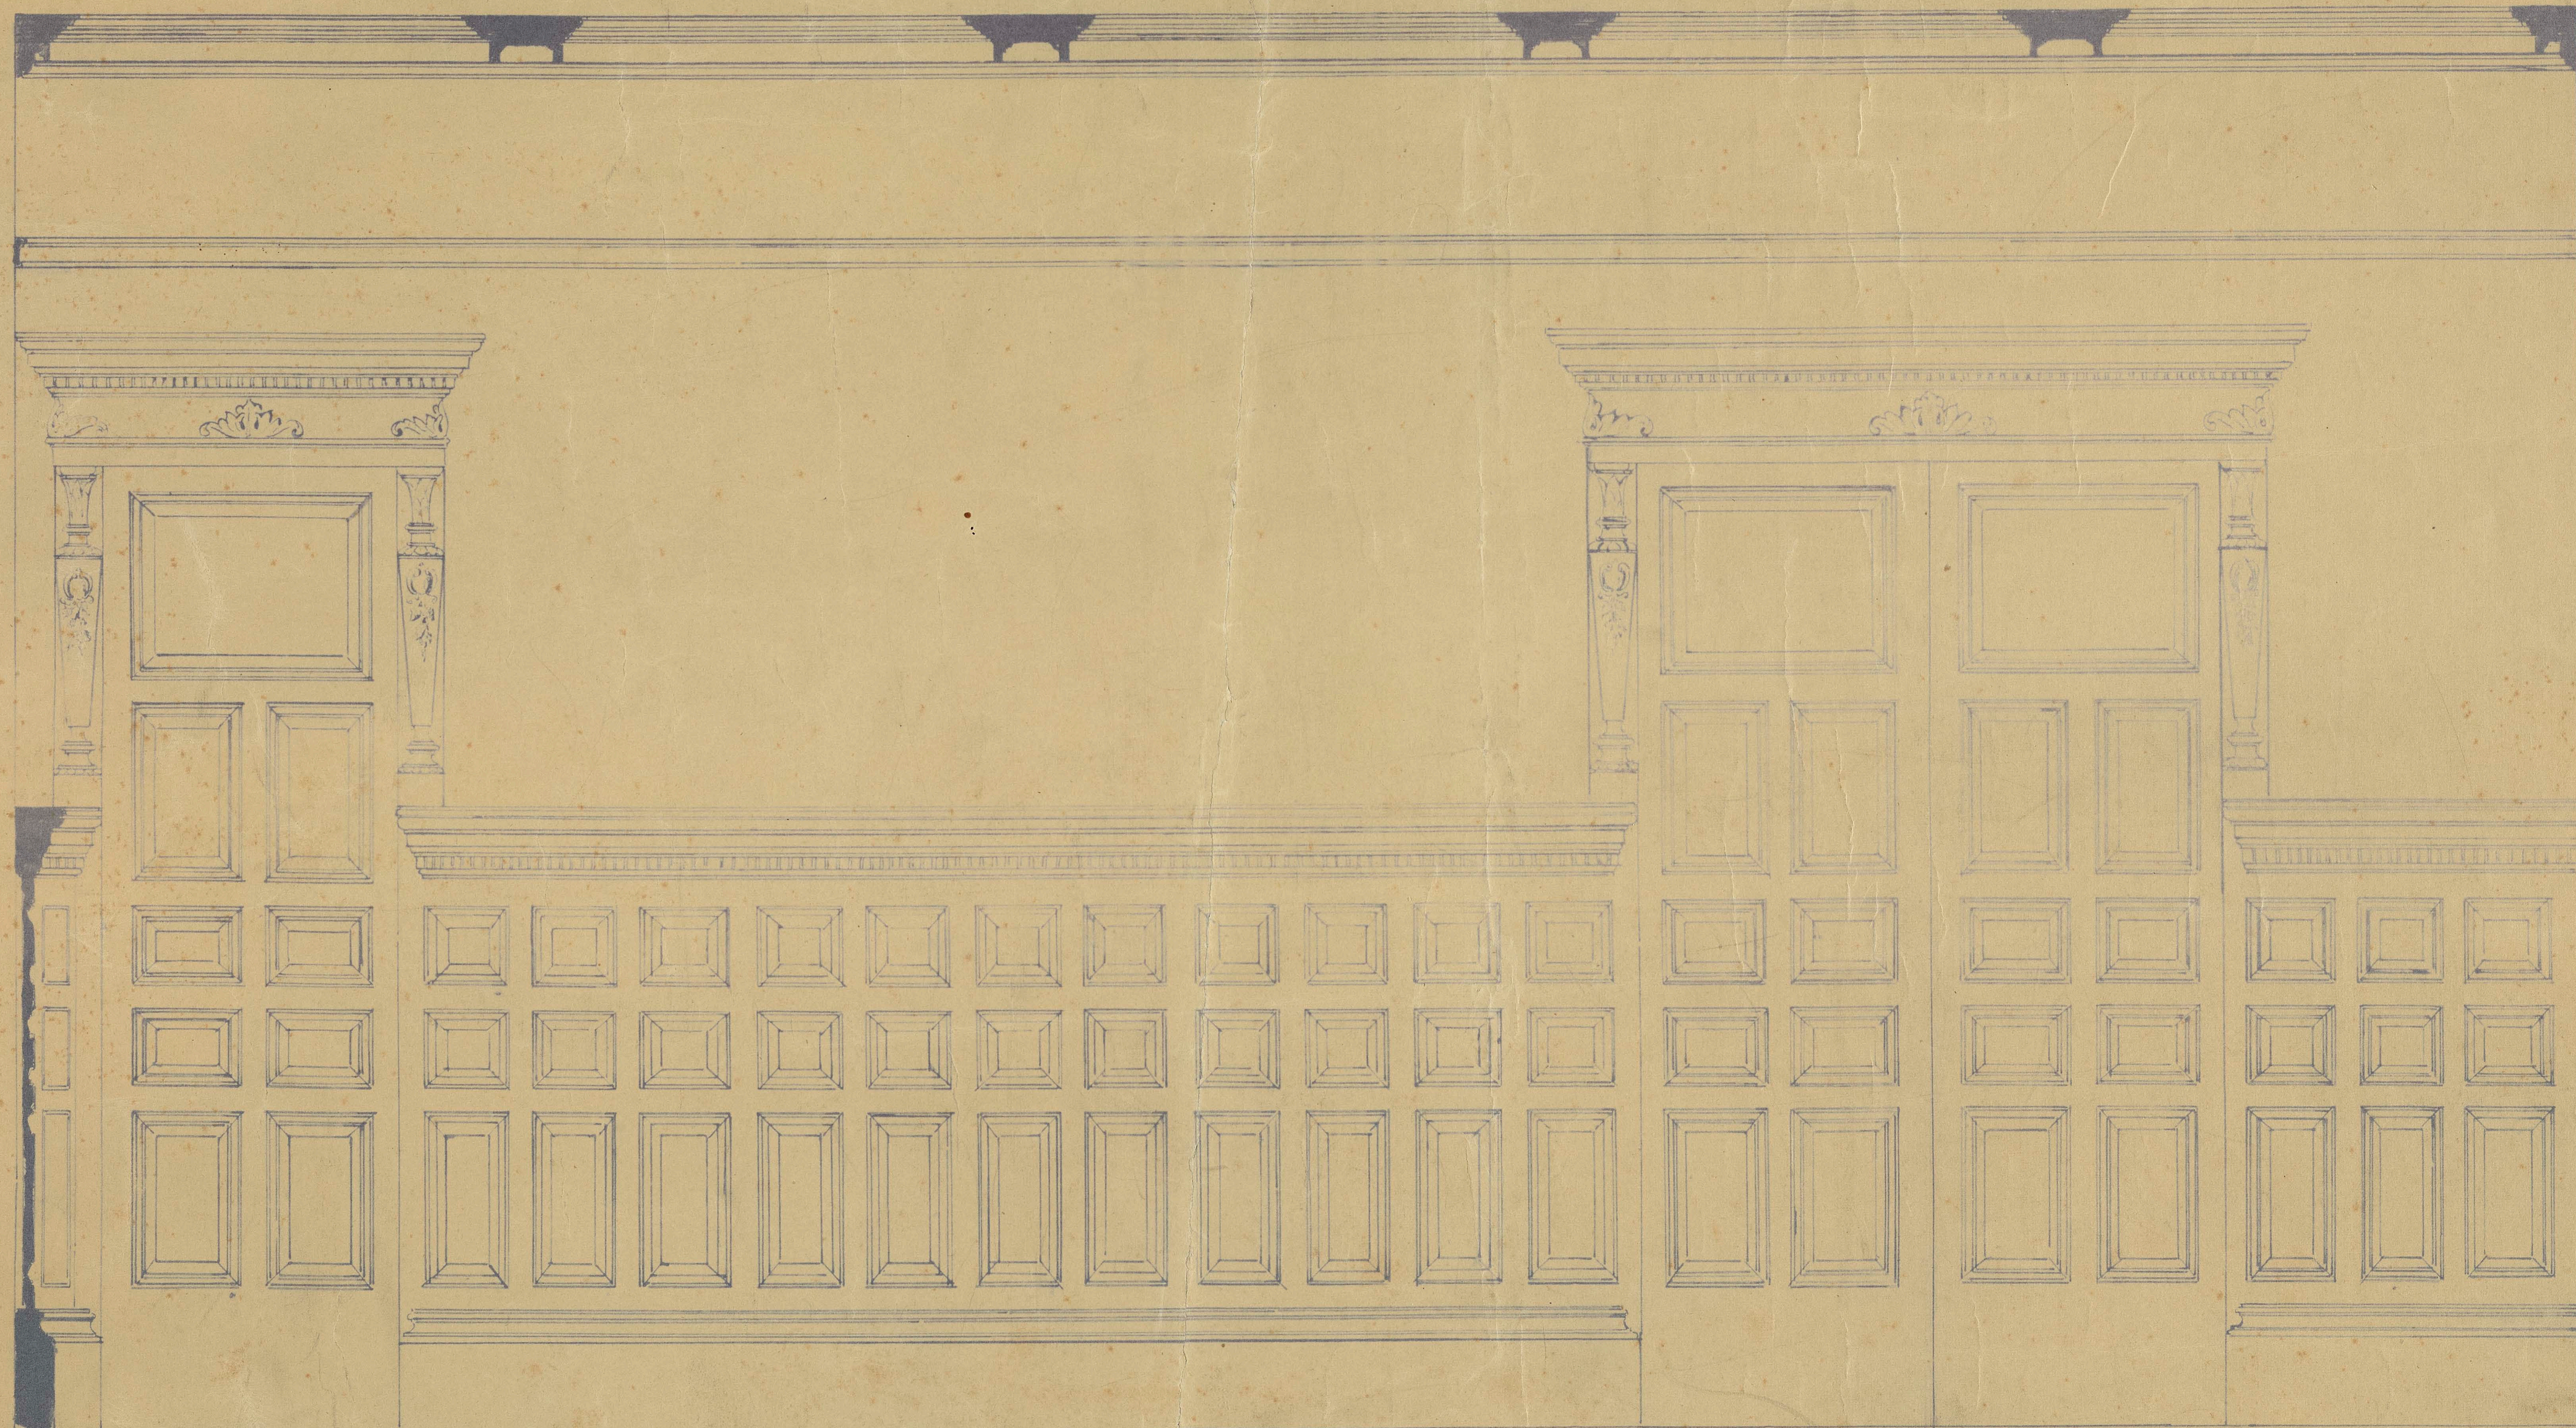

East Side
Dining Room

101